

# SAN LUIS ESTATES SOUTH

COSTILLA COUNTY, COLORADO




SEE DETAIL "B" BELOW

SEE DETAIL "A" BELOW

NW CORNER, SECTION 35 (1" PIPE & STONE)

NE CORNER, SECTION 35 (1/8" IRON PIN)

NE CORNER, W1/2, W1/2, SECTION 36 (1/8" IRON PIN)

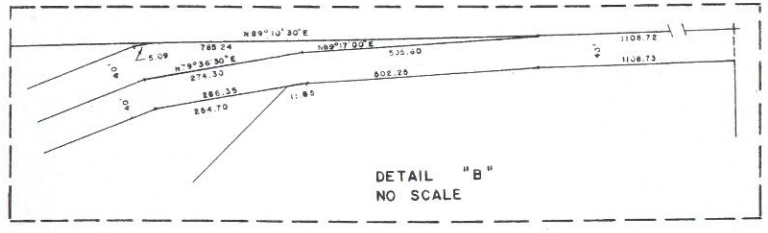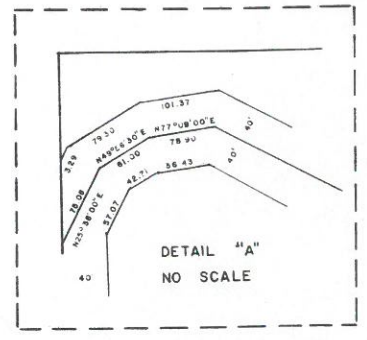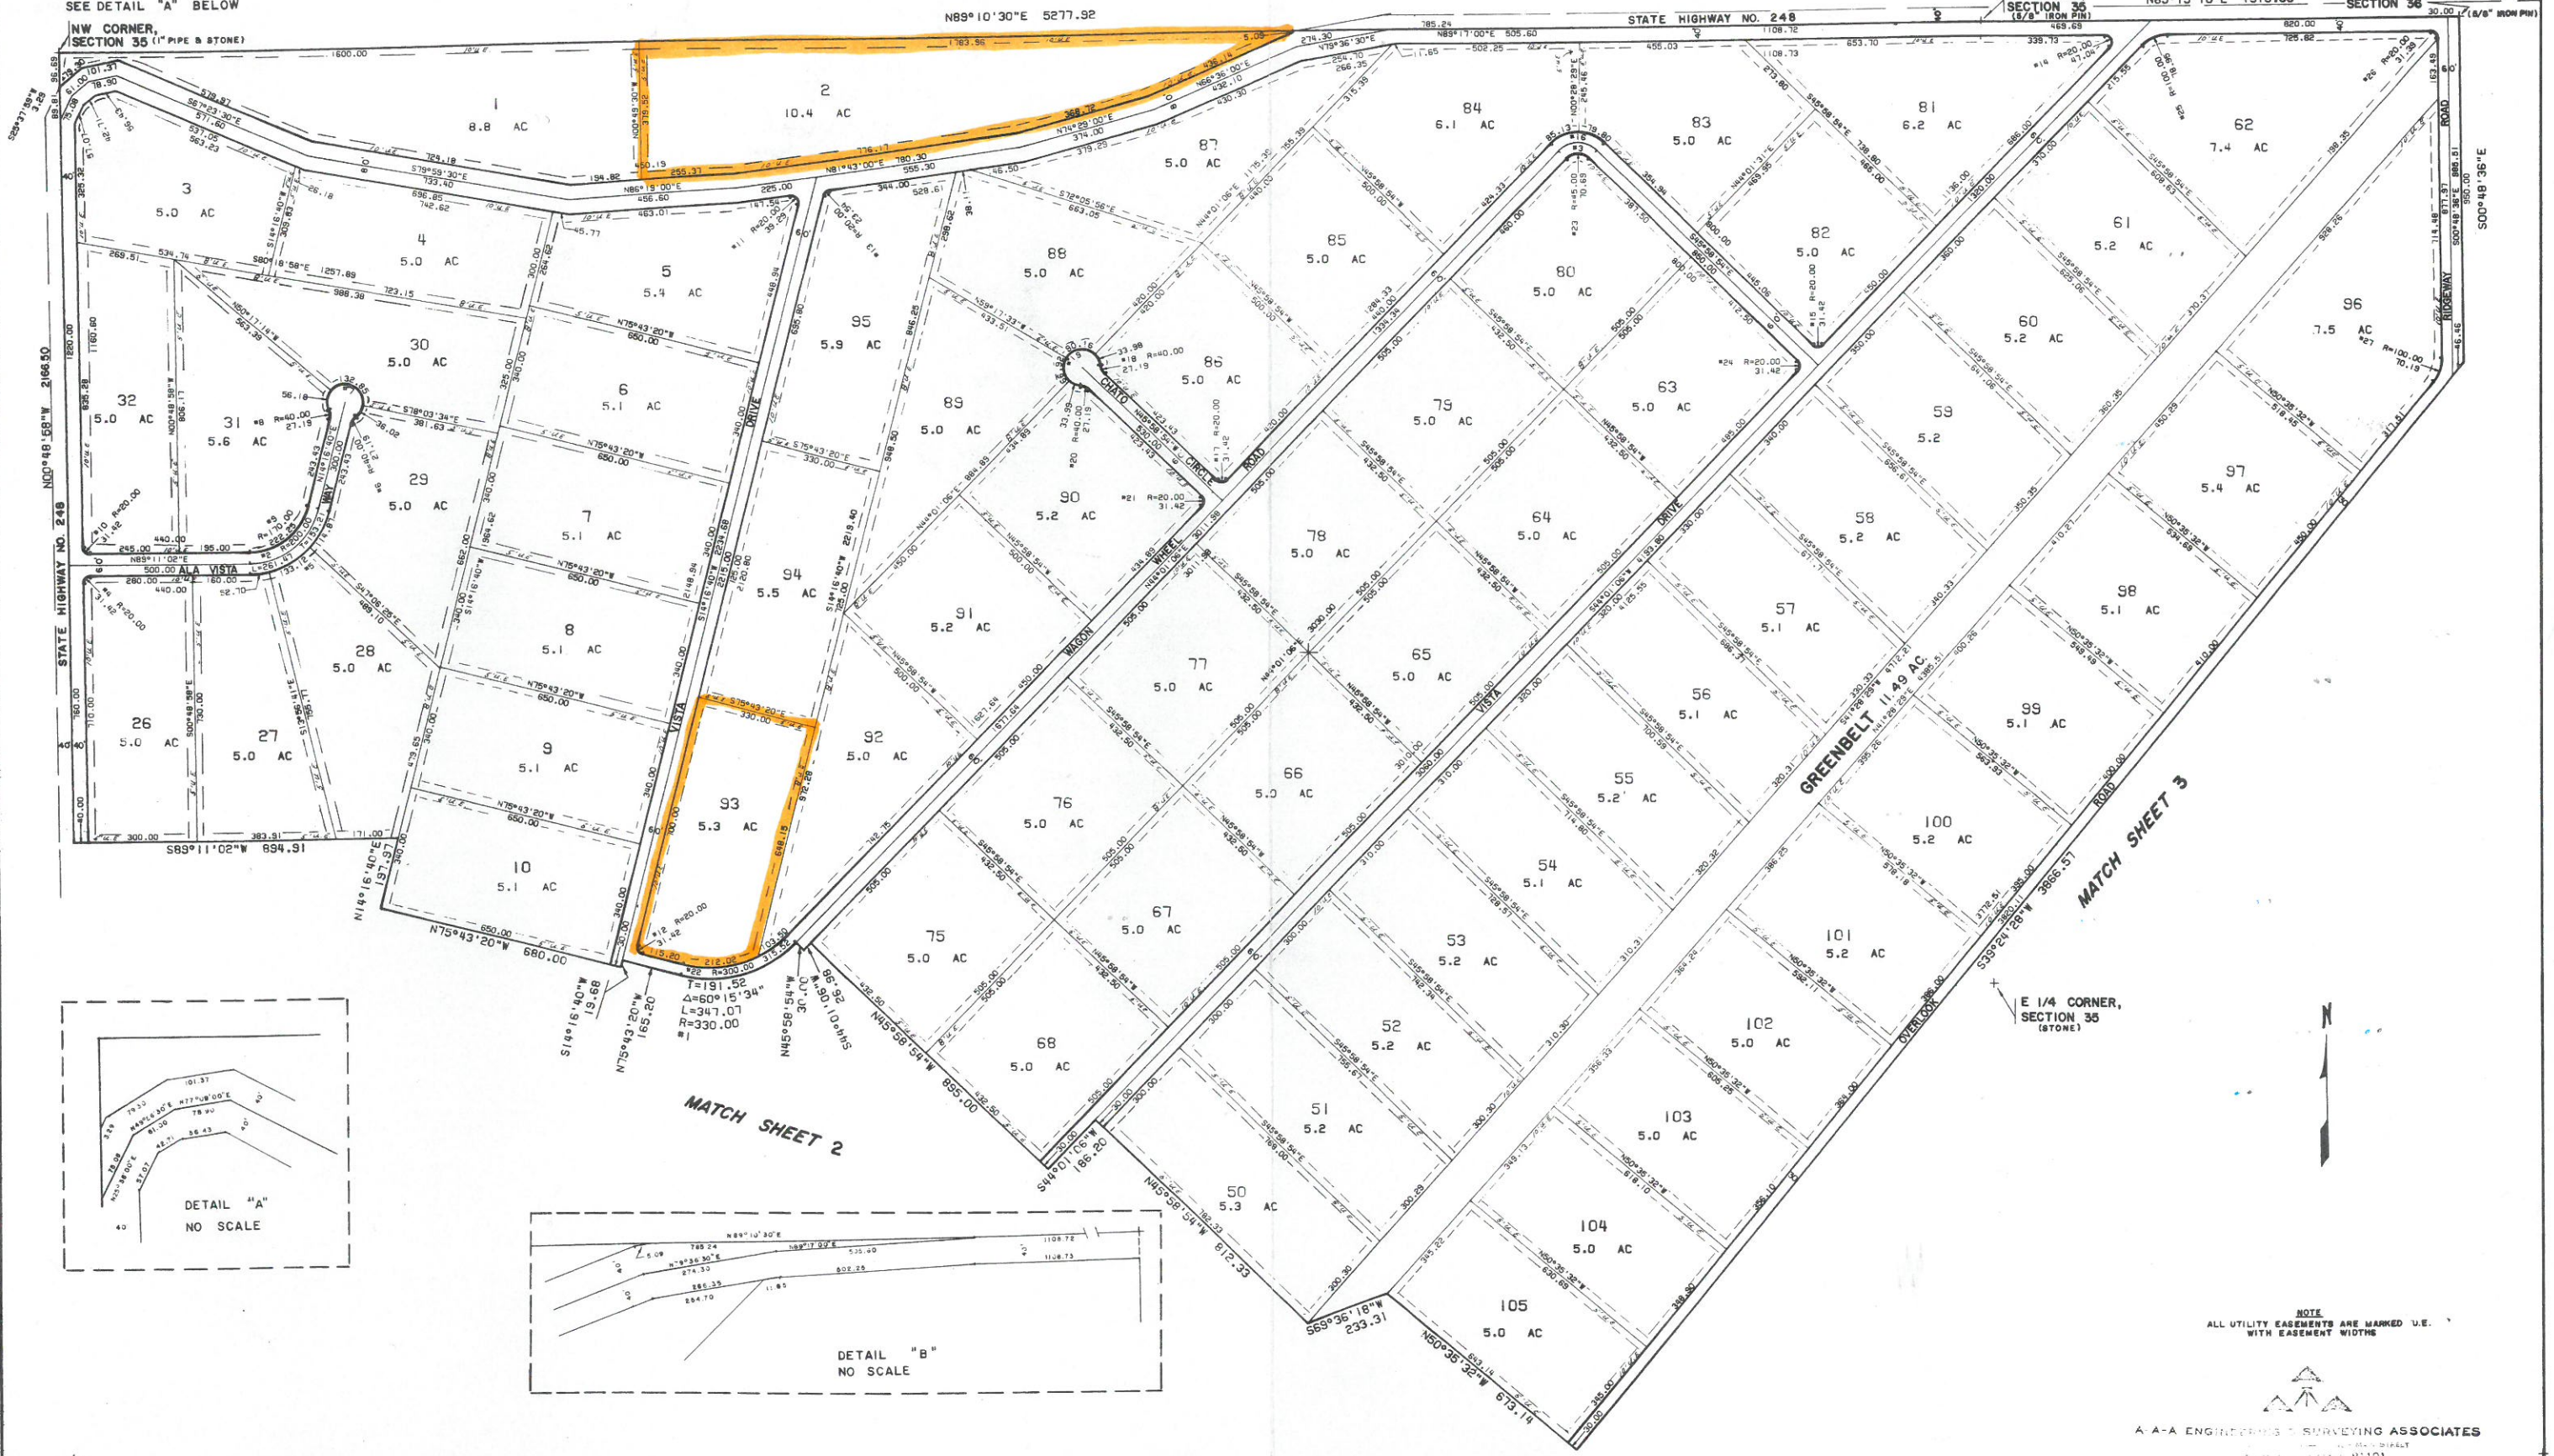

MATCH SHEET 3

MATCH SHEET 2

NOTE  
 ALL UTILITY EASEMENTS ARE MARKED U.E.  
 WITH EASEMENT WIDTHS

  
**A-A-A ENGINEERS & SURVEYING ASSOCIATES**  
