
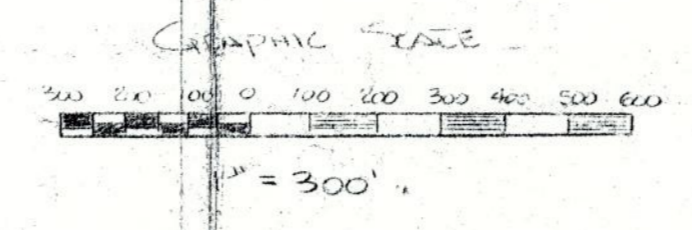



**KOEN SURV**  
1136 North  
Desloge, Mo 63001  
(314) 431-1614

DRAWN BY	SCALE	REVISIONS
CHND	DATE	DRAWING NO.
TRACED	APPD	

**MASTER PLAN**

TOWNSHIP 33 NORTH  
RANGE 28 NORTH

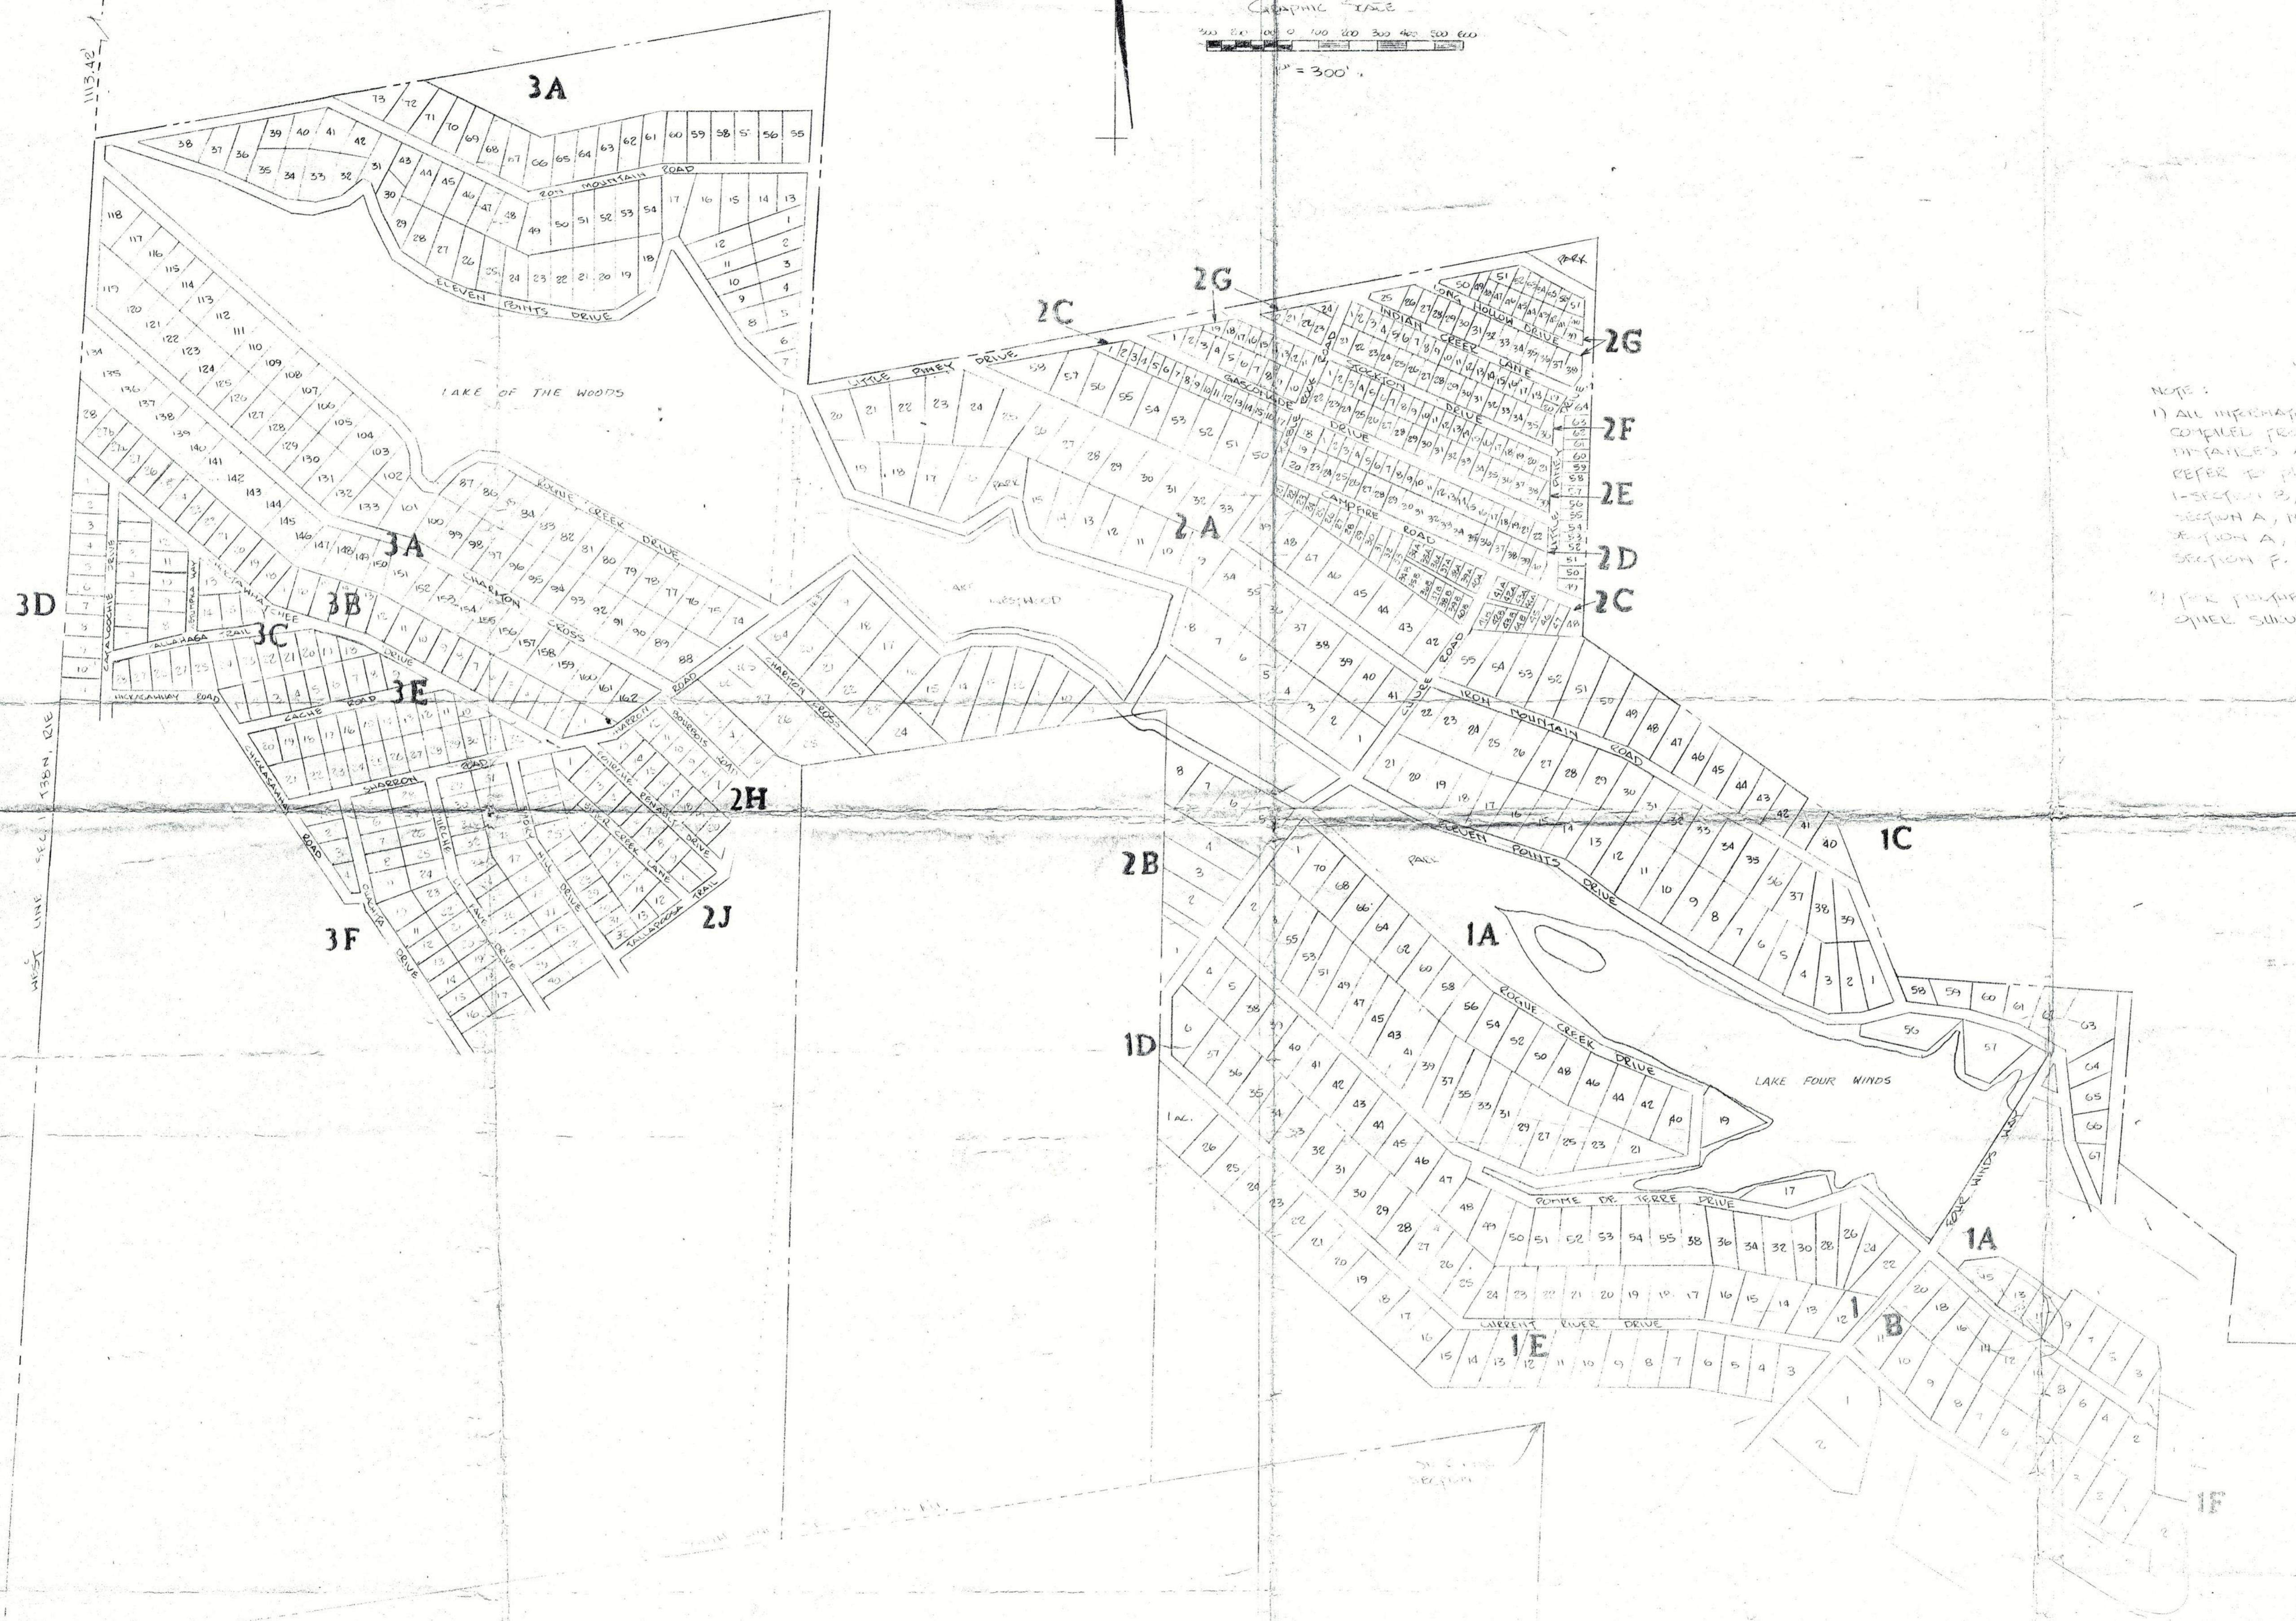

NOTE:  
1) ALL INFORMATION SHOWN HEREON WAS  
COMPILED FROM PLATS BY LS-155, FOR  
RECORD AND BEARINGS OF WHICH  
REFER TO PLATS: NO. 1-SECTION 5, NO. 2-  
SECTION 2, NO. 1-SECTION A, NO. 2-  
SECTION A, NO. 3-SECTION B, NO. 3-  
SECTION A, NO. 1-SECTION E, NO. 1-  
SECTION F.

2) FOR FURTHER INFORMATION CONCERNING  
OTHER SURVEYS CONTACT LS-200

11/13/2014