


D.C.D.R. INSTRUMENT NO. 17013
 D.C.D.R. BOOK 454, PAGE 111
 D.C.D.R. BOOK 454, PAGE 111
 D.C.D.R. BOOK 192, PAGE 352
 D.C.D.R. BOOK 286, PAGE 7
 D.C.D.R. BOOK 230, PAGE 230
 D.C.D.R. BOOK 73, PAGE 23

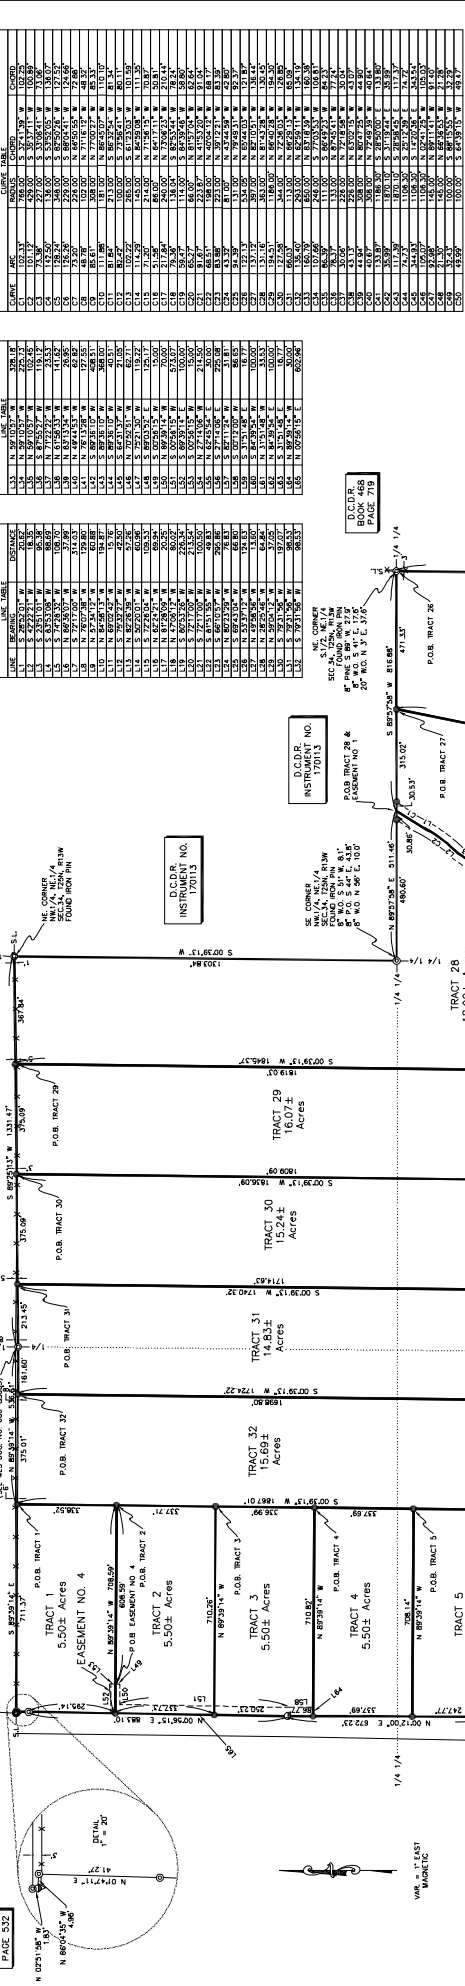


CLASSIC COUNTRY LAND LLC
 SCALE SHEET PROJECT NO.
 1" = 200' 1 OF 3 C-4892


 0 200 400 600







